


AB AMERIDOME SPECIFICATIONS

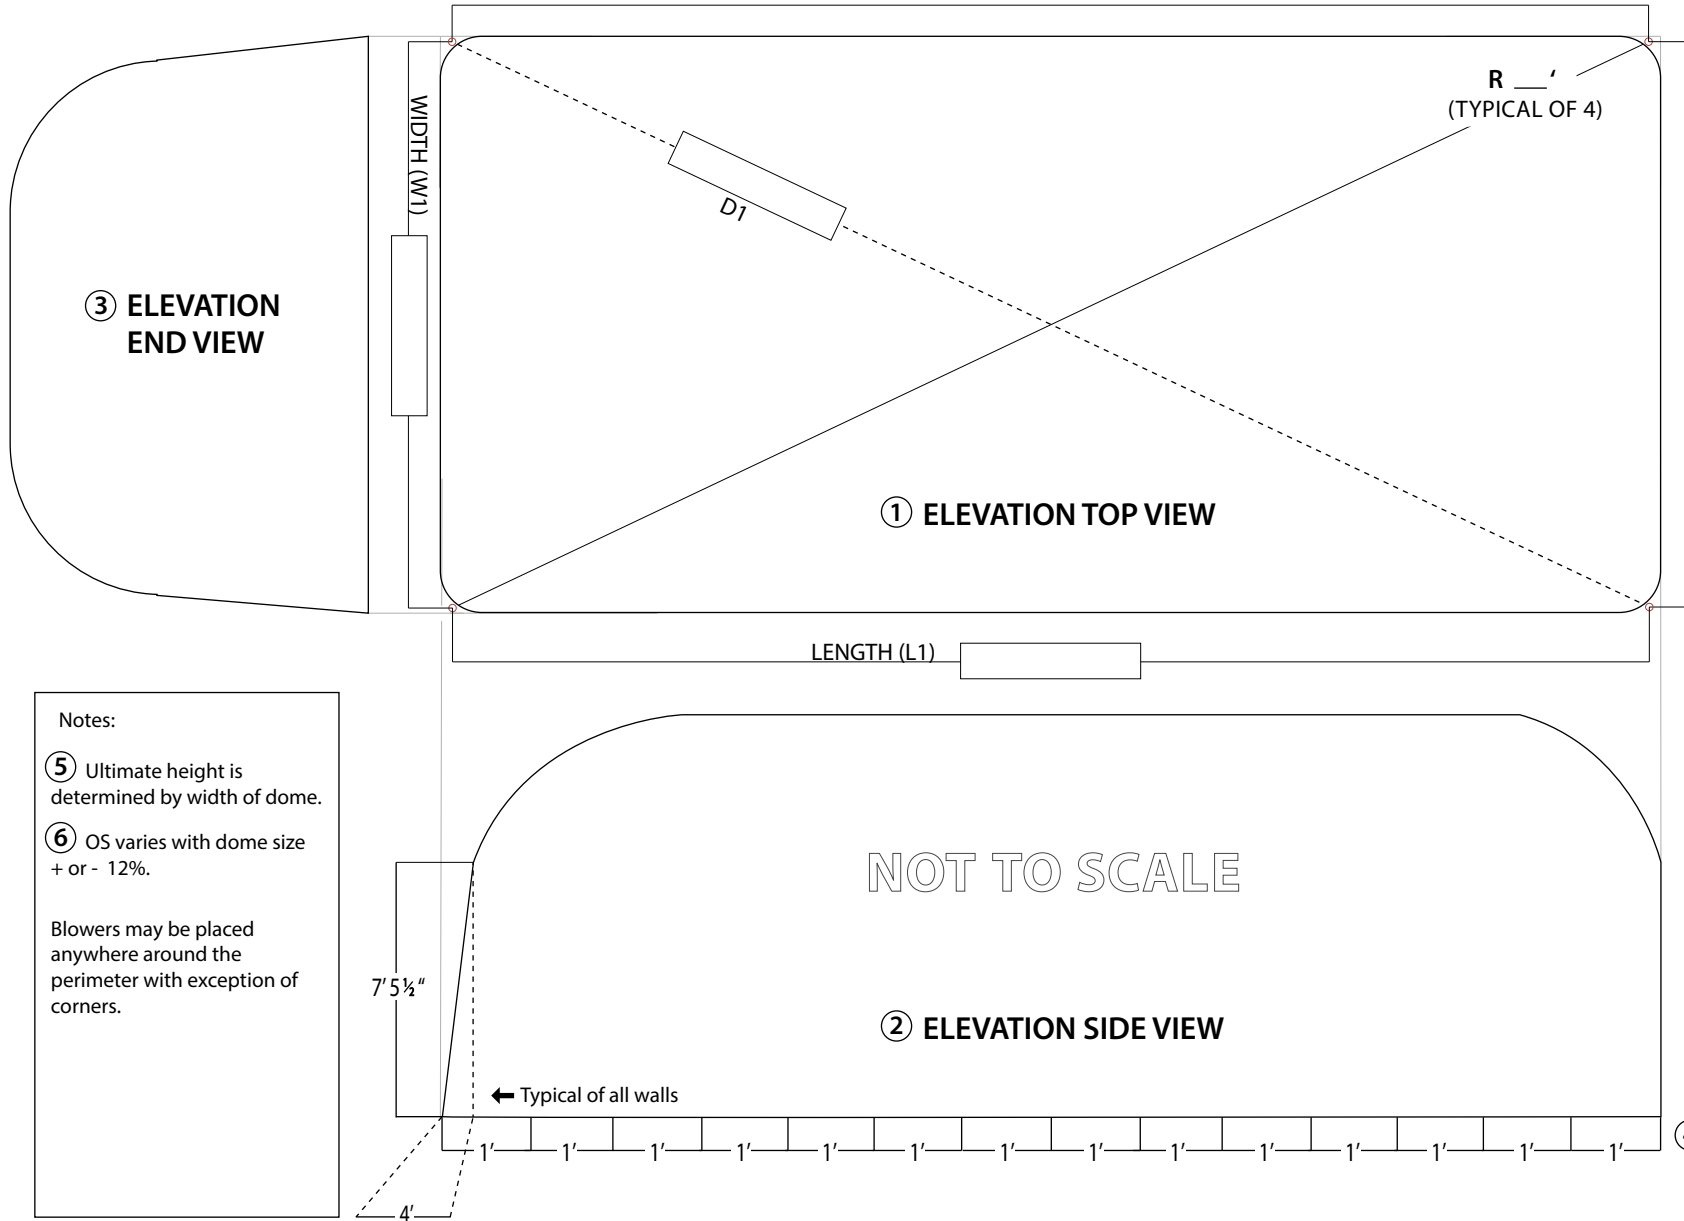

⑤ CENTER HEIGHT CHART

Width	Height
20'-0"	= 10'-8"
24'-0"	= 11'-6"
28'-0"	= 12'-3"
32'-0"	= 13'-0"
36'-0"	= 13'-9"
40'-0"	= 14'-5"
44'-0"	= 15'-1"
48'-0"	= 15'-8"
52'-0"	= 16'-3"
56'-0"	= 16'-10"
60'-0"	= 17'-5"
64'-0"	= 17'-11"
68'-0"	= 18'-6"
72'-0"	= 19'-0"
76'-0"	= 19'-6"
80'-0"	= 19'-11"
84'-0"	= 20'-5"
88'-0"	= 20'-11"
92'-0"	= 21'-4"
96'-0"	= 21'-9"
100'-0"	= 22'-2"

Notes:

⑤ Ultimate height is determined by width of dome.

⑥ OS varies with dome size + or - 12%.

Blowers may be placed anywhere around the perimeter with exception of corners.

LEGEND

= Airlock

= "L" Zipper

= Blower

⑥ Offset Distance = OS

AMERI-DOME SPECIFICATIONS (commercial)		AMERI-BRAND PRODUCTS INC.
① ELEVATION TOP VIEW	④ ANCHORING 1FT MAX OC	4619 Olive Hwy
② ELEVATION SIDE VIEW	⑤ CENTER HEIGHT CHART	Oroville, Ca. 95966
③ ELEVATION END VIEW	⑥ WALL ANGLE/CEILING CLEARANCE	(800) 982-6966
		(530) 589-2510 (fax)

Customer Name _____ Date _____